

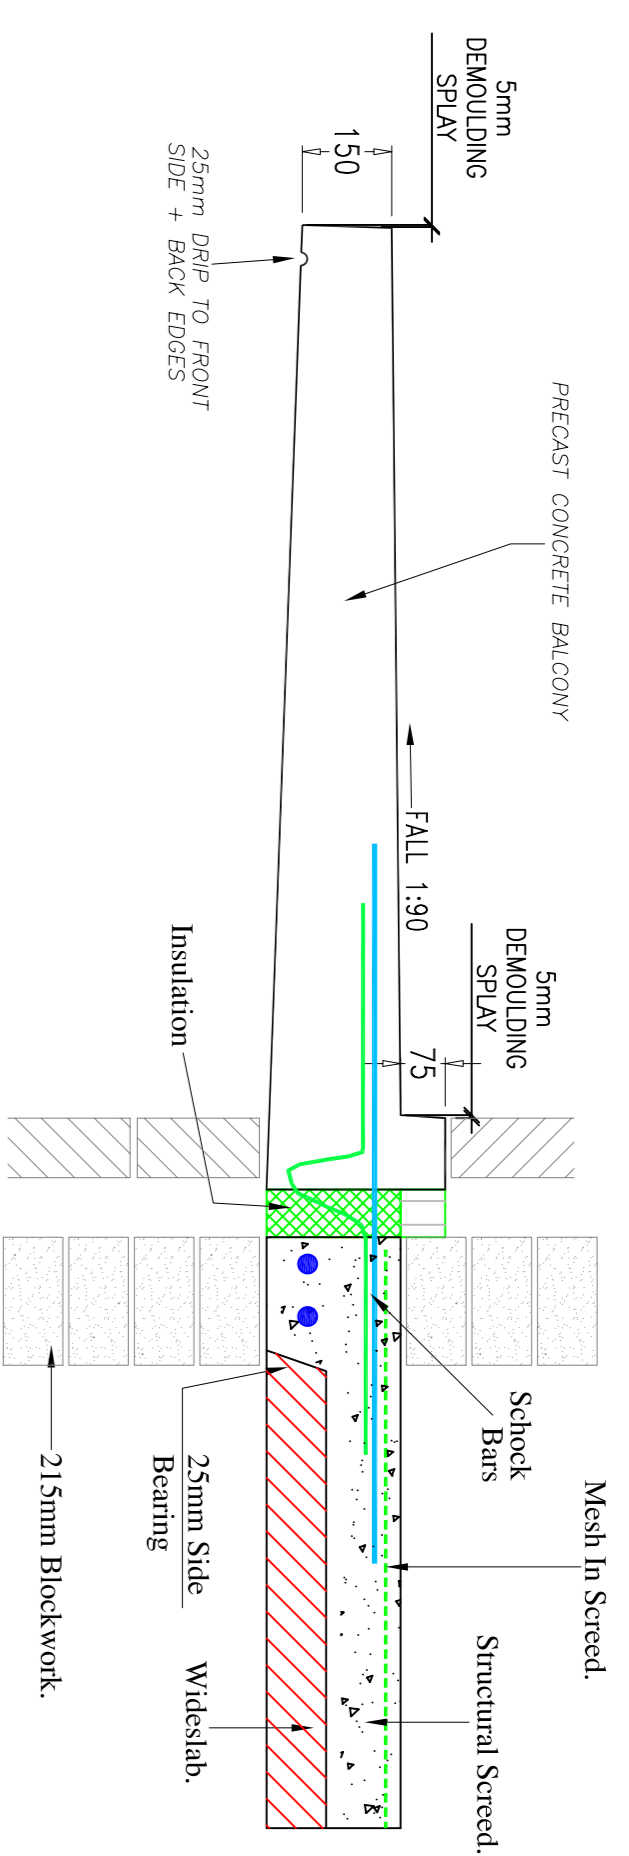
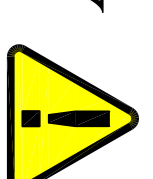



PROPLINES REMOVED FROM THIS DRAWING FOR CLARITY

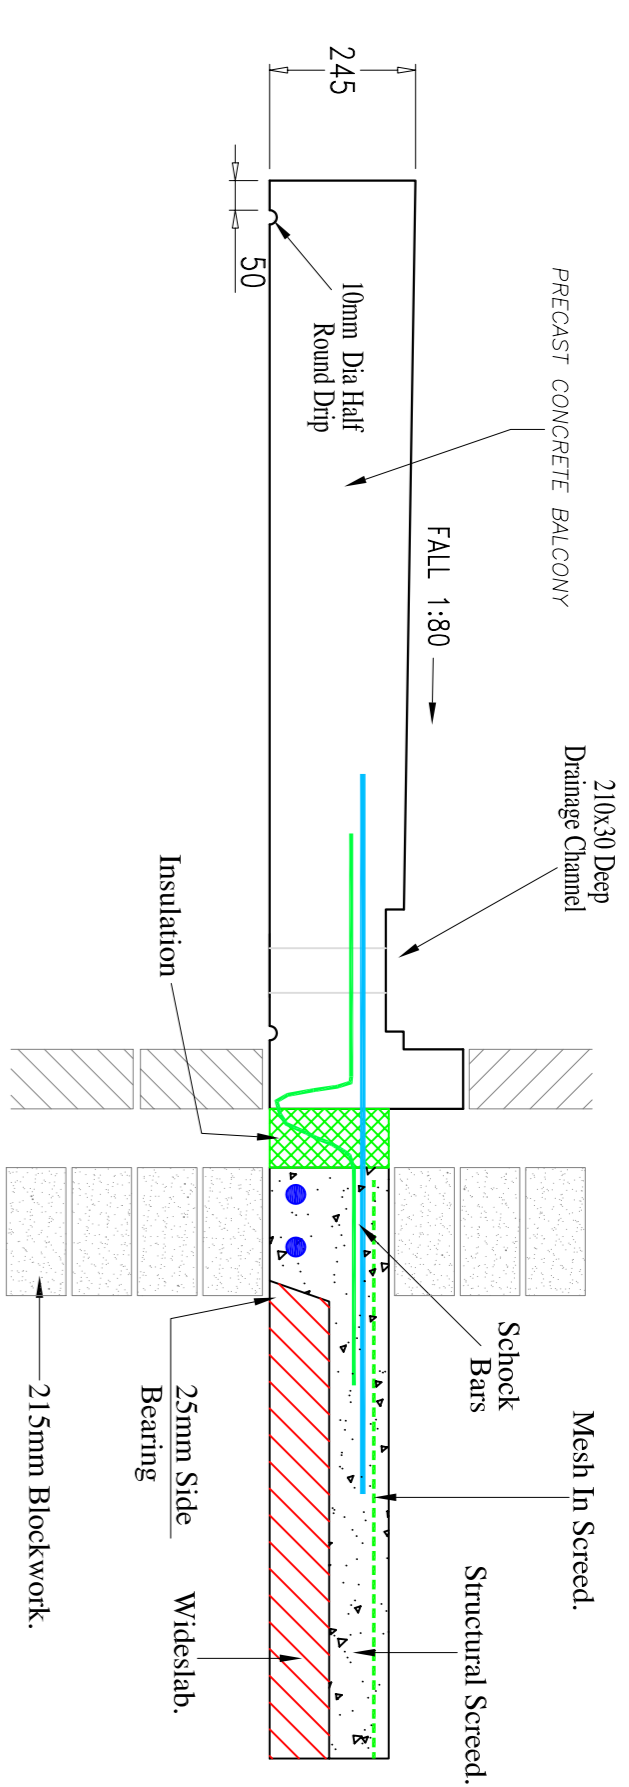

DETAIL 31: Typical Section Through Precast Balcony
Incorporating Schock Isokorb.

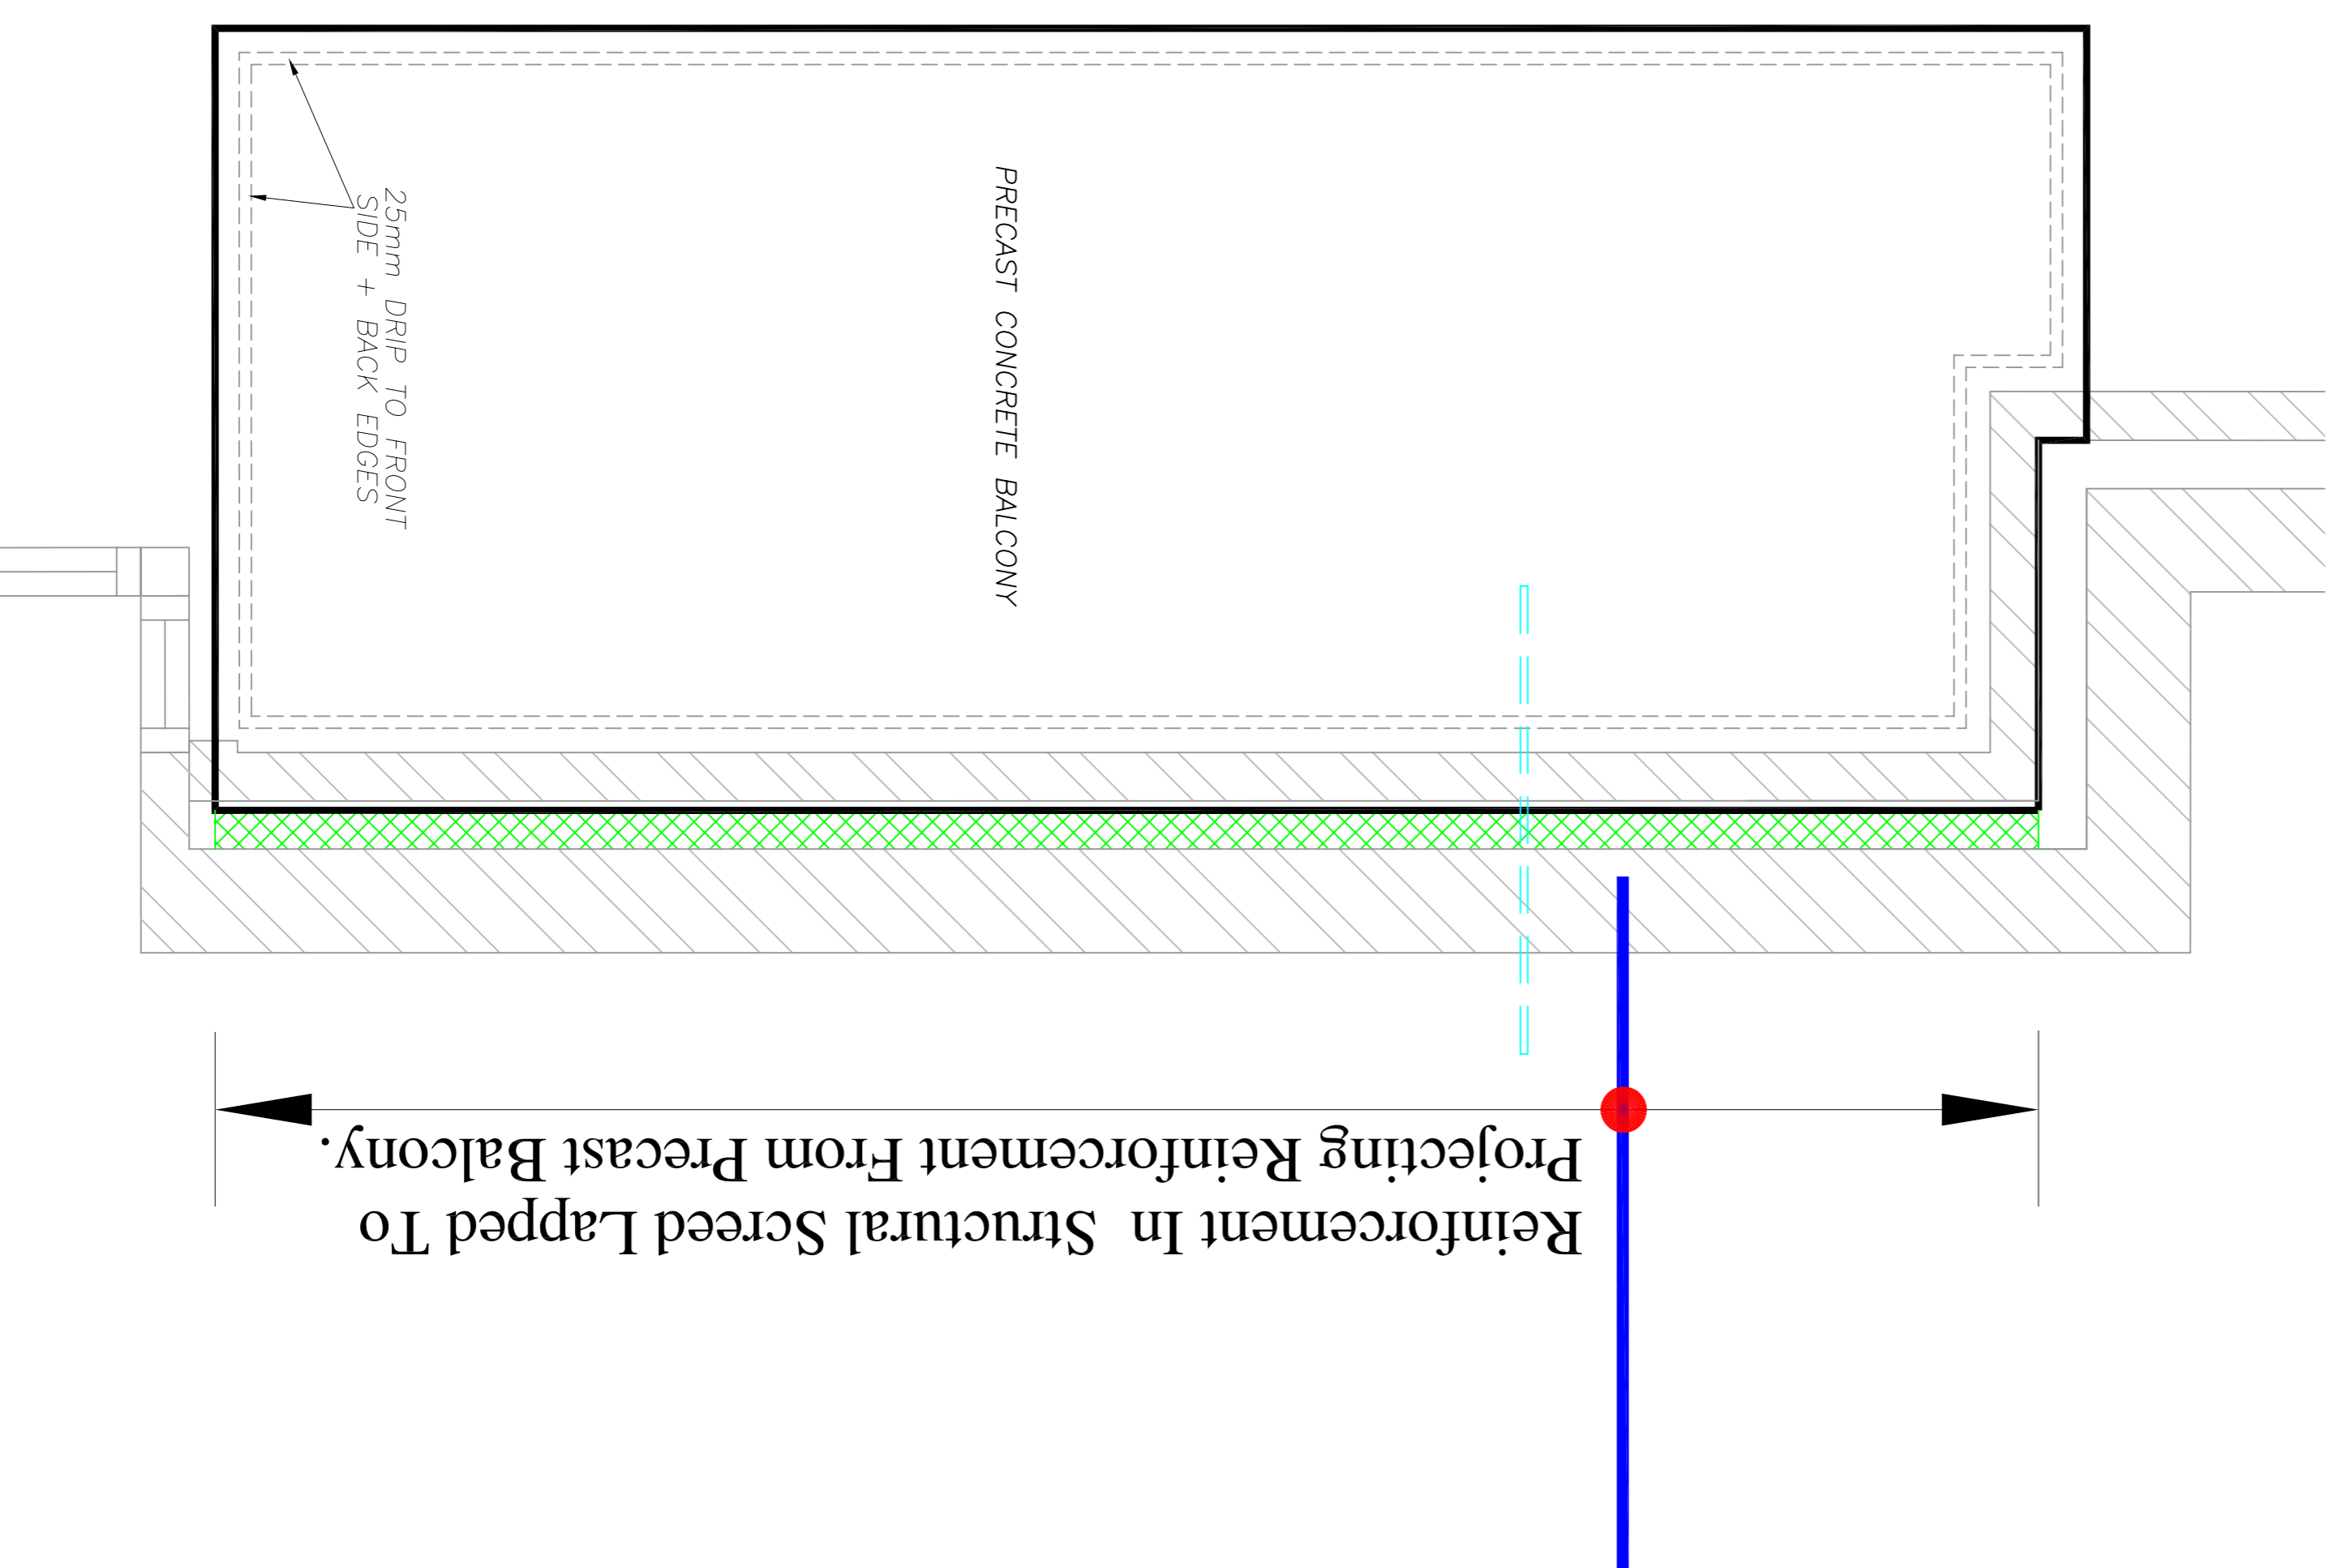

DETAIL 30: Typical Section Through Precast Balcony
Incorporating Schock Isokorb.

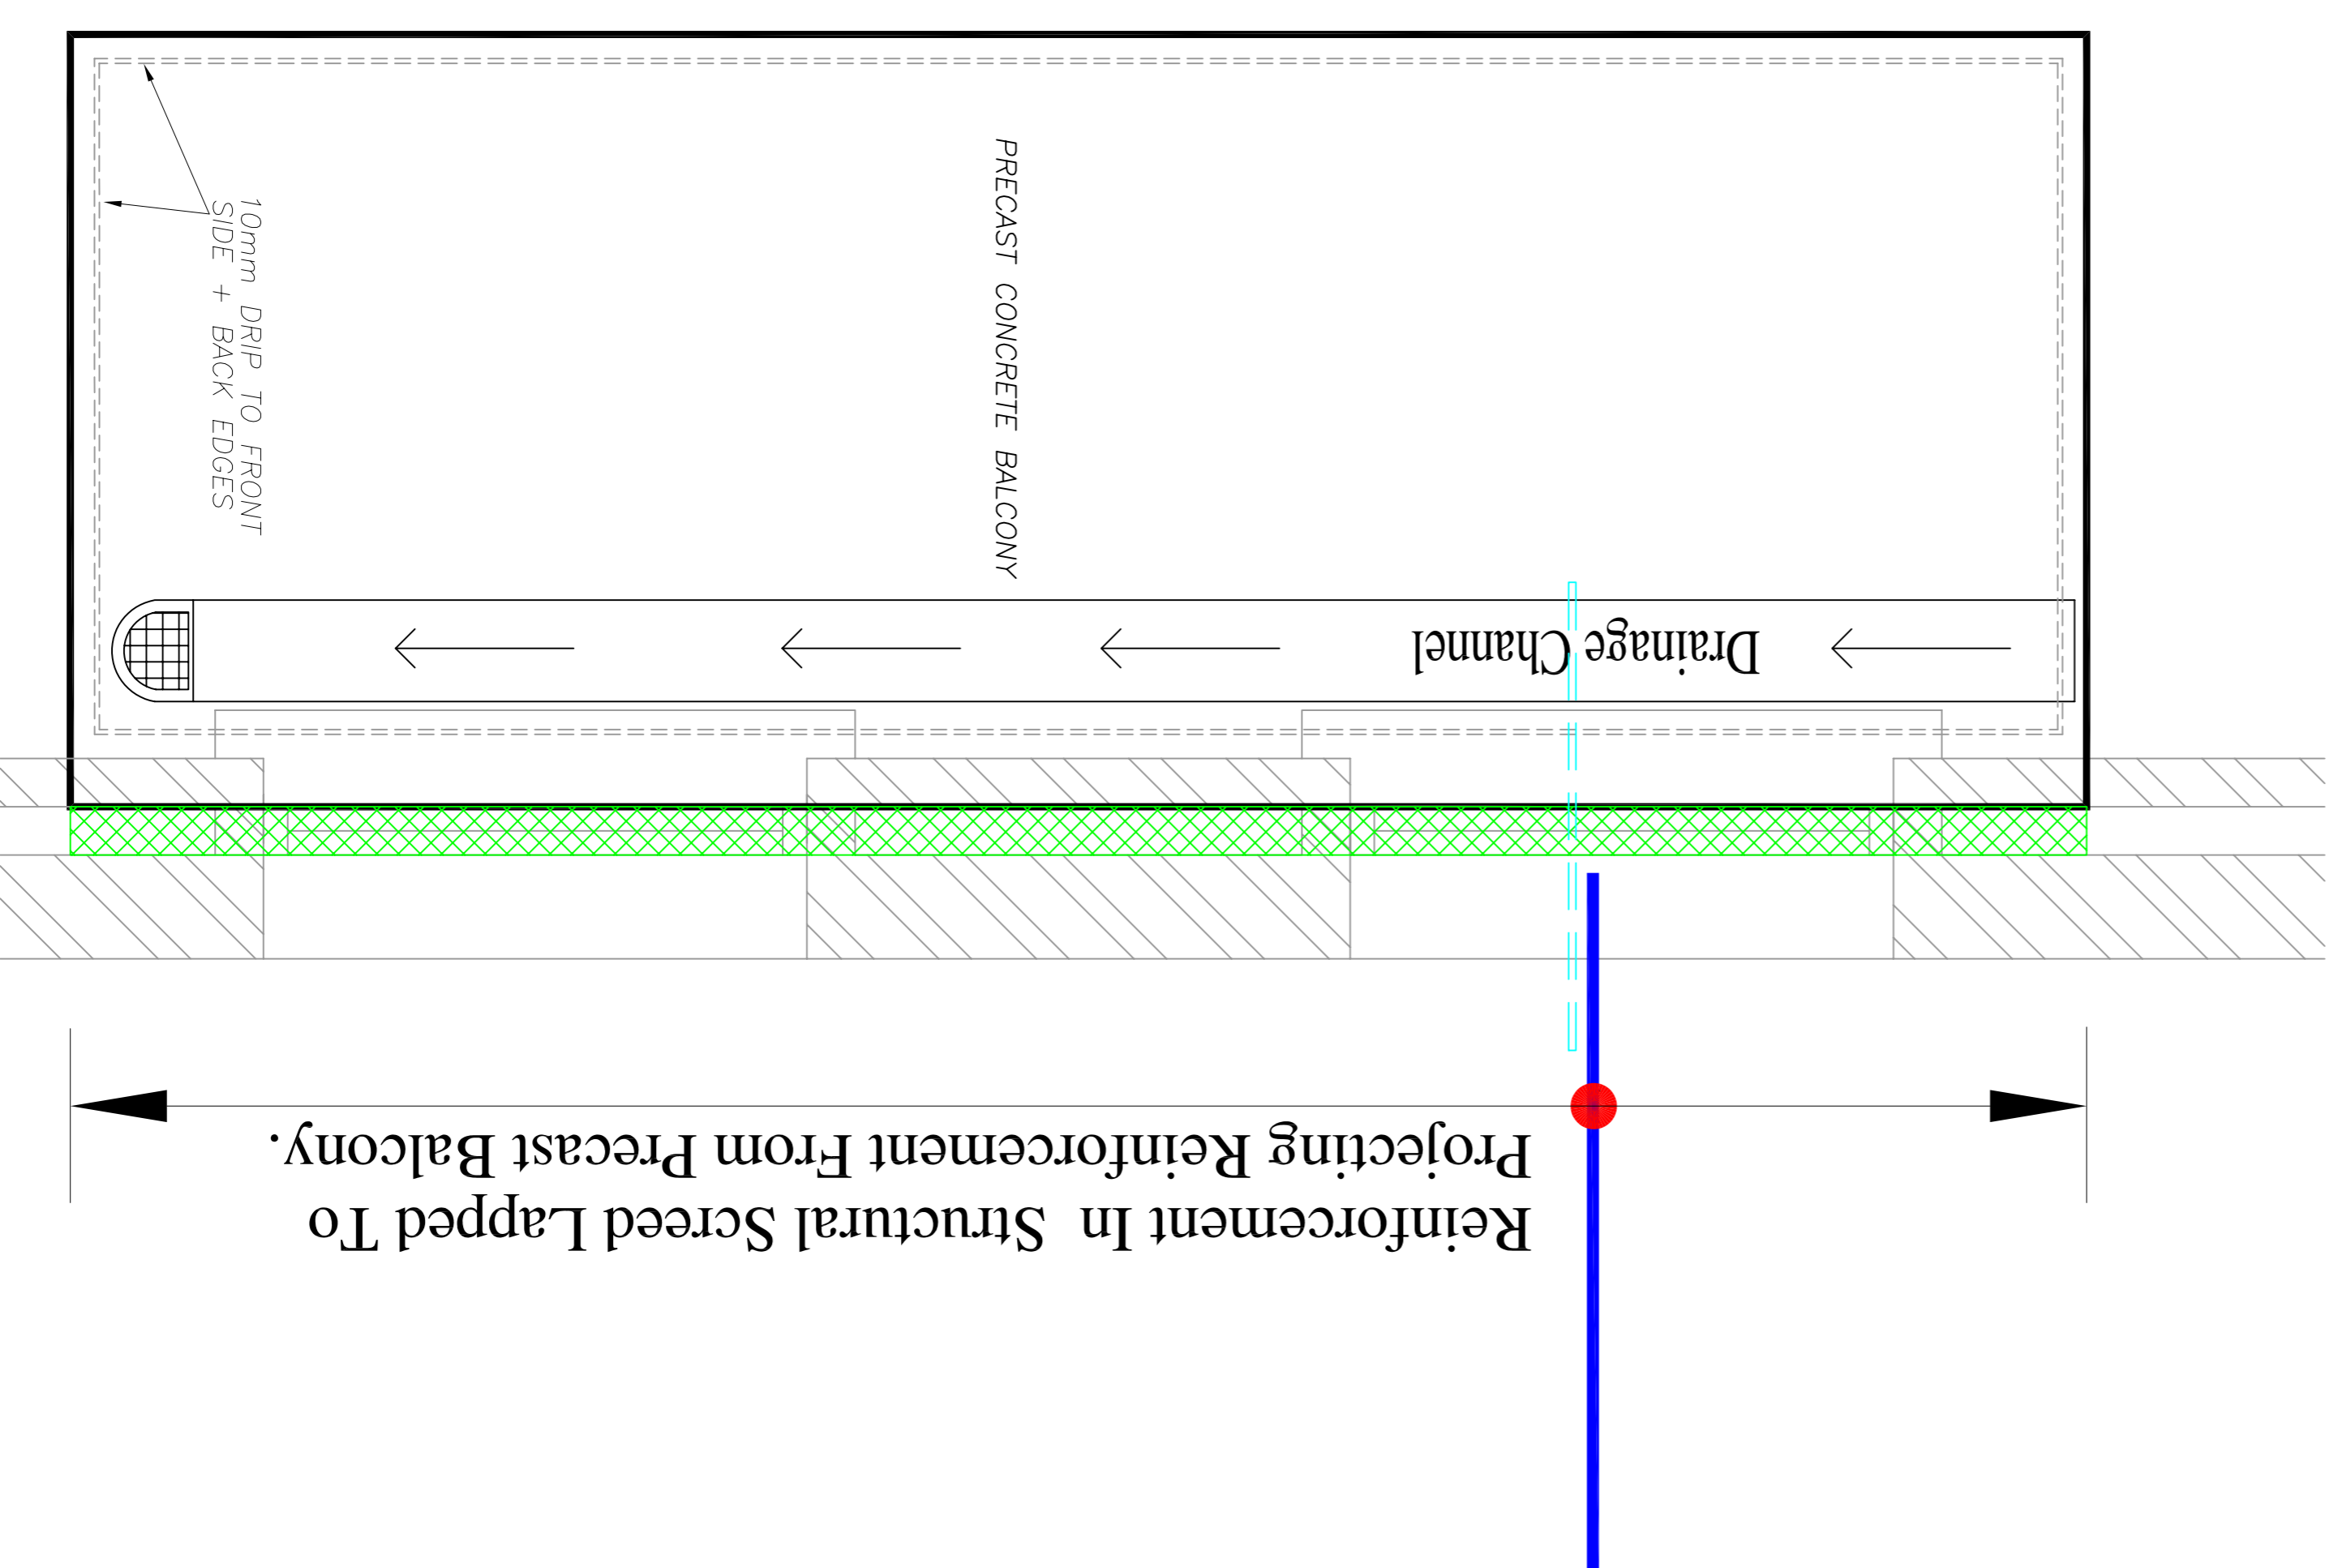

Flood
FLOOD FLOORING LTD
 HEAD OFFICE: HILLTOWN, OLDCASTLE, DUBLIN 15
 TEL: 049 8541477 FAX: 049 8541311
 DUBLIN OFFICE: NUTGROVE OFFICE PK, RATHFARNHAM, DUBLIN 14
 TEL: 01 2983729 FAX: 01 2983729
 ENGLAND OFFICE: 3 COPPY NOOK LANE, HAMMERBROOK, STAFFS, WS7 0LL
 TEL: 07300 827250 FAX: 01543 677121
 Email: info@floodflooring.com
 Web: www.floodflooring.com

PC BALCONIES AND
DETAILS.